
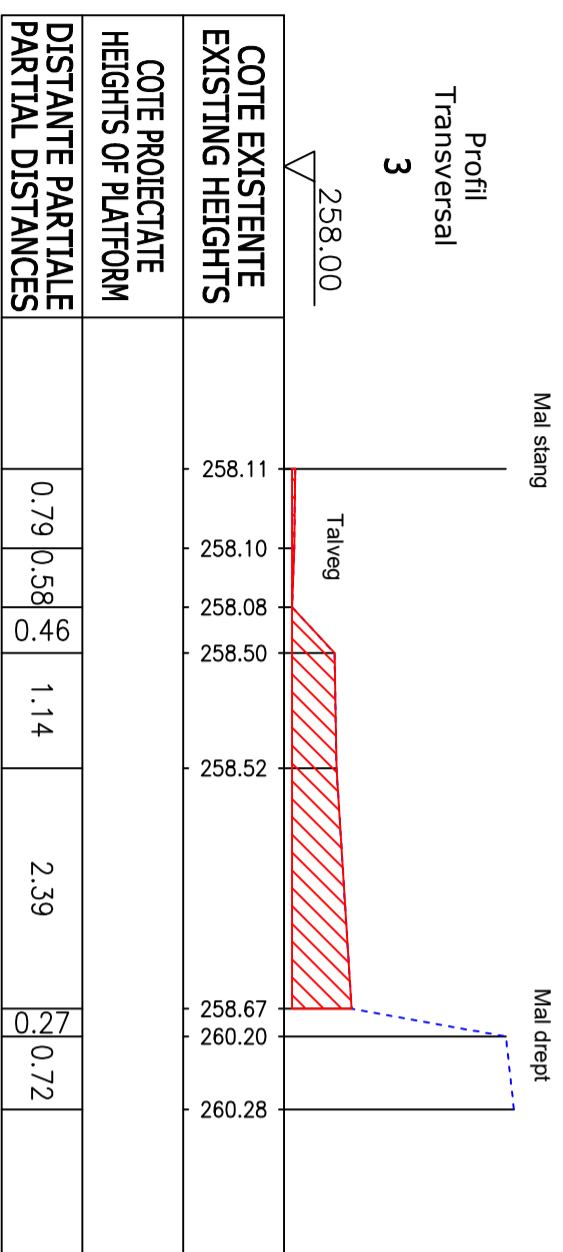
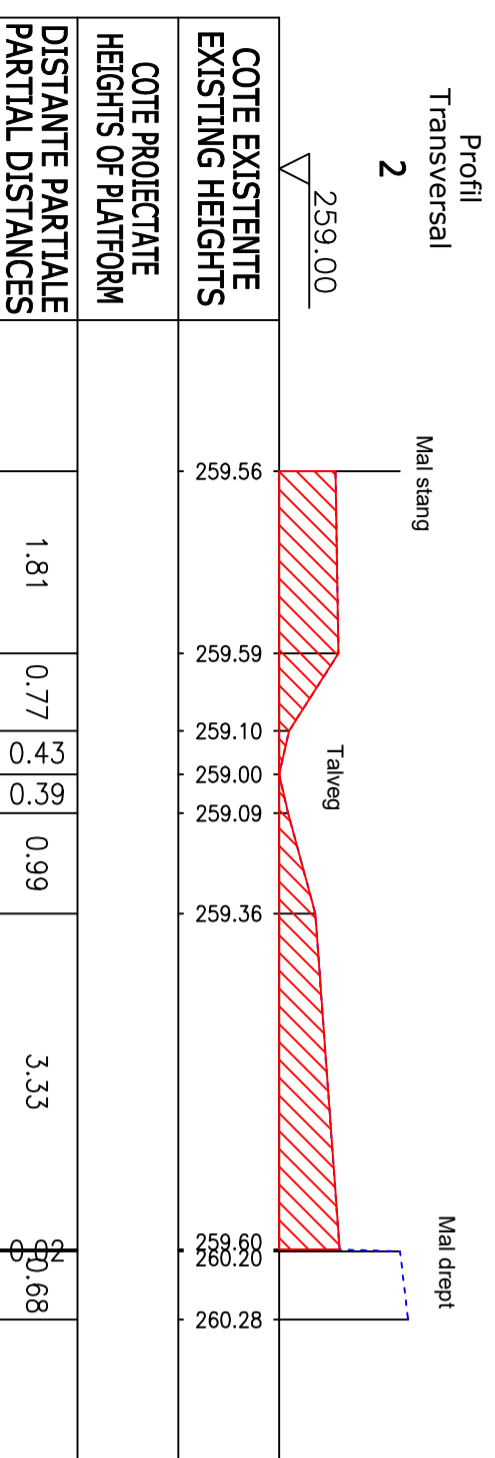


Profil transversale
 UAT Zalău, Mun. Zalău, r. Zalău
 PT 1, 2, 3
 scara lungimilor 1:100
 scara cotelor 1:100

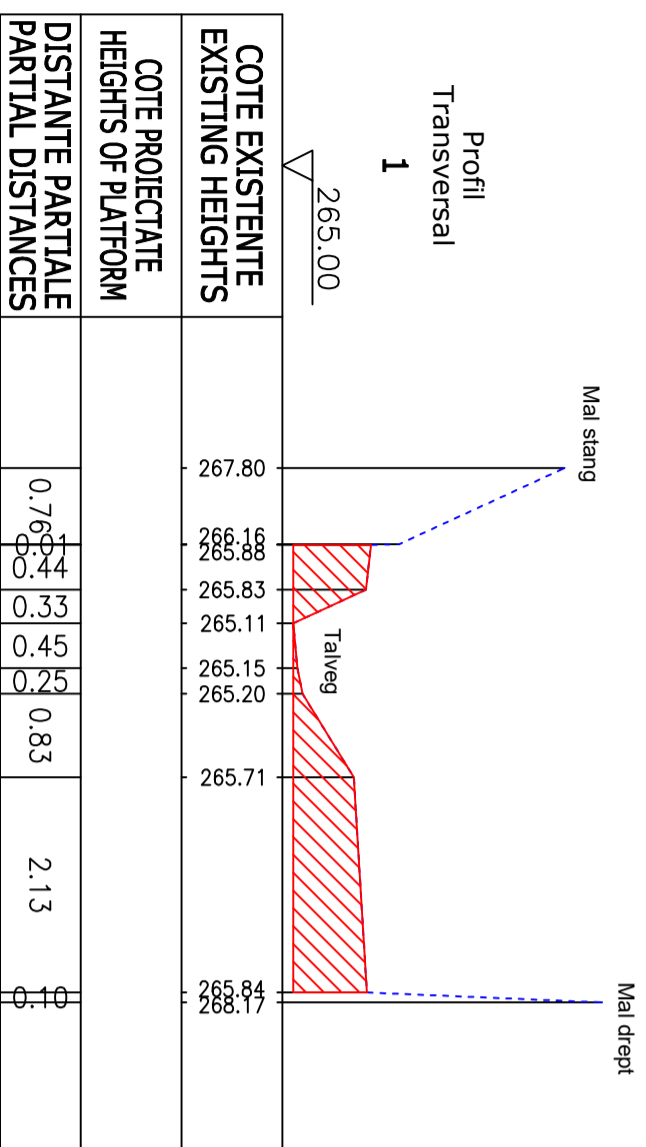

SISTEMUL DE GOSPODARIRE A APELOR SALAJ		Decolinare r. Zalău UAT Zalău, Mun. Zalău, jud. Salaj	
MASURAT	Ing. Stroi Razvan	Scara	
INTOCMIT	Ing. Stroi Razvan	1:100	Profil Transversale - Tronson 1
VERIFICAT	Ing. Stroi Razvan	Mai 2025	PL NR 1