
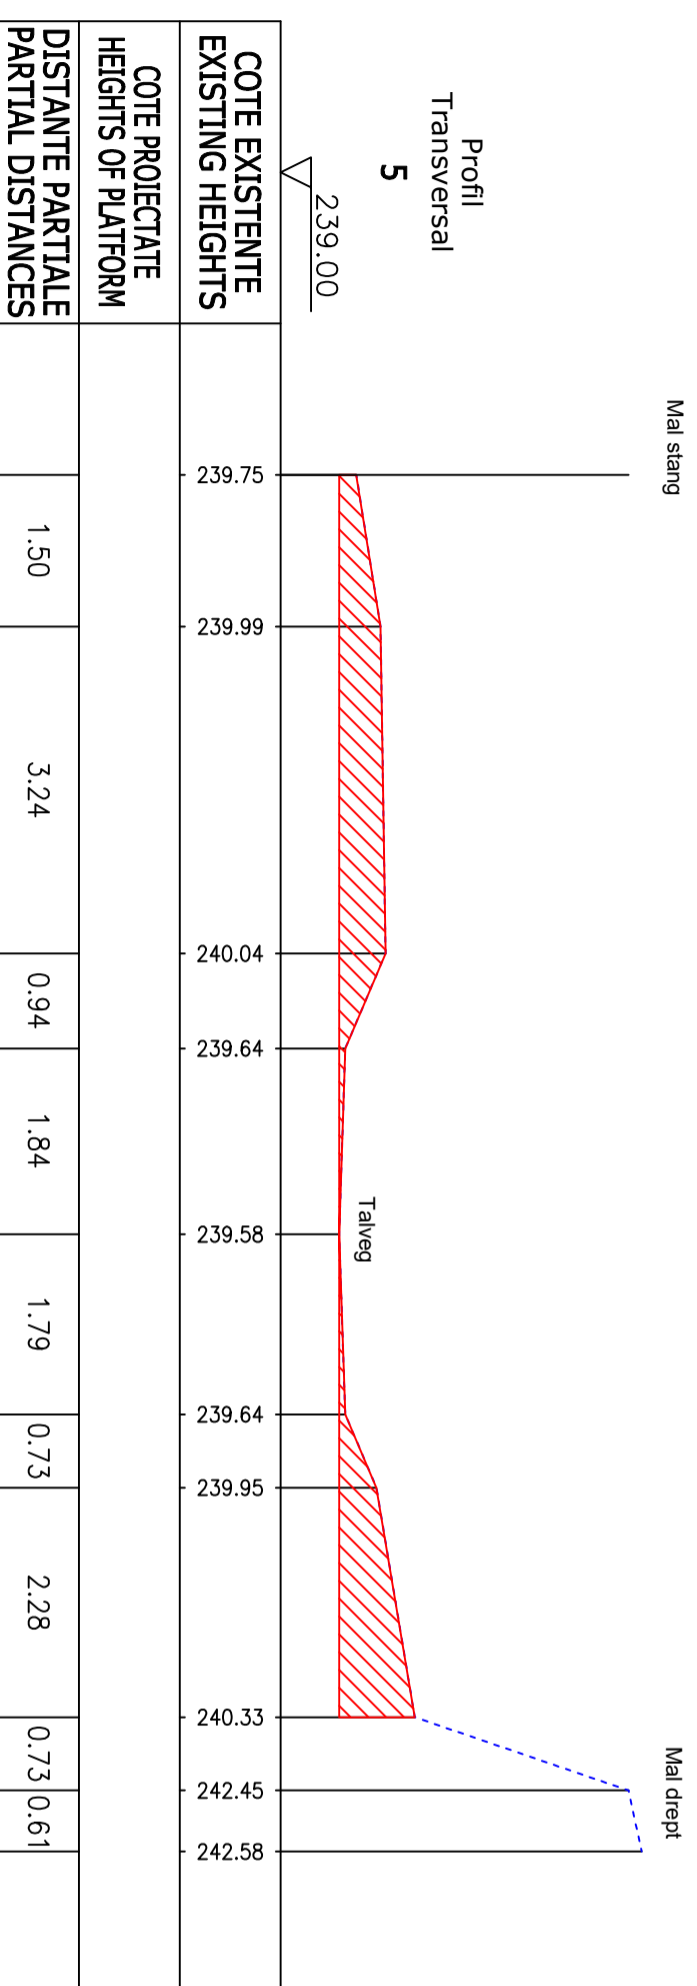


Profile transversale
 UAT Zalău, Mun. Zalău, r. Zalău
 PT 4, 5
 scara lungimilor 1:100
 scara cotelor 1:100

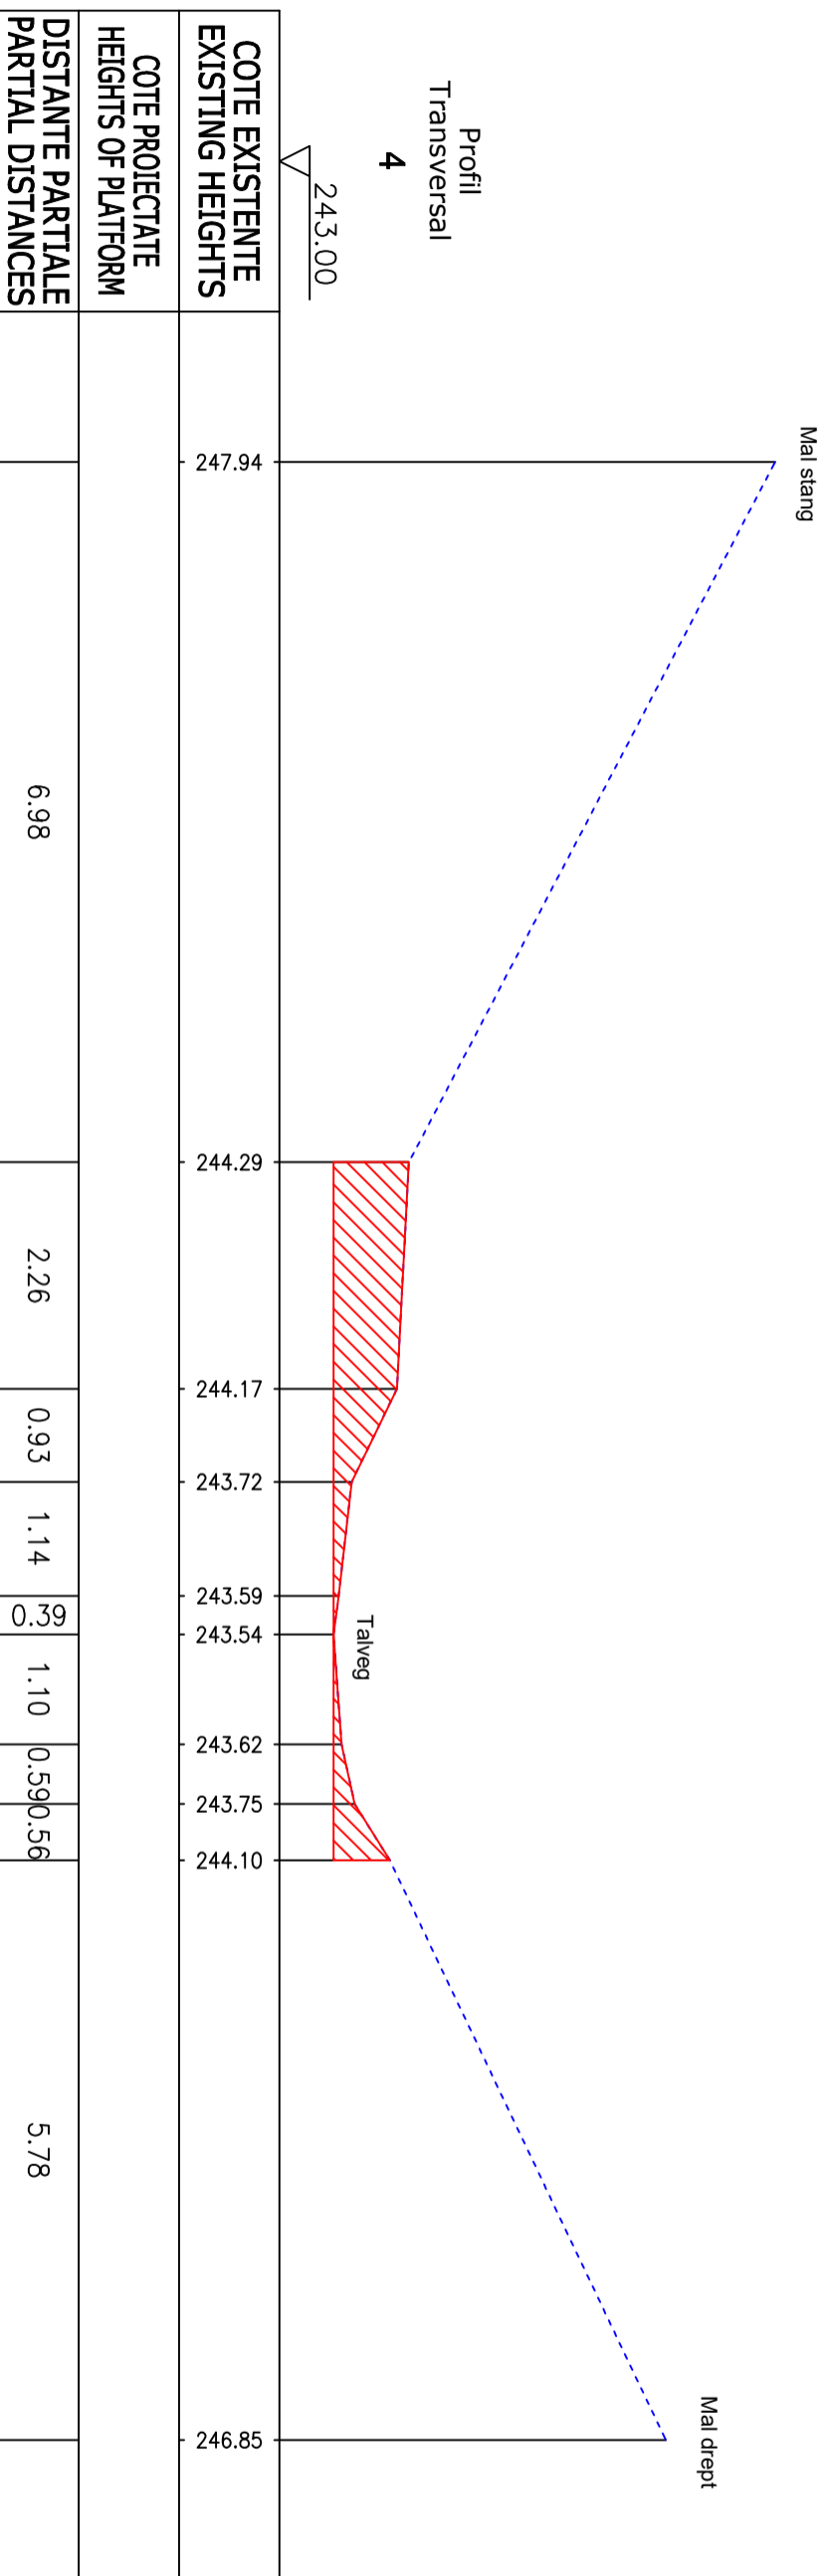

SISTEMUL DE GOSPODARIRE A APELOR SALAJ		Decolinare r. Zalău UAT Zalău, Mun. Zalău, jud. Salaj	
MASURAT	Ing. Stroi Razvan	Scara	Profile Transversale - Tronson 2
INTOCMIT	Ing. Stroi Razvan	1:100	
VERIFICAT	Ing. Stroi Razvan	Mai 2025	
			Pl. NR 2