



Plan de identificare
Reprofilare
Com. Sarmasag, loc. Sarmasag, r. Zalau, jud. Salaj
scara 1:2000


Legenda

r. Zalau


Profile transversale

SISTEMUL DE GOSPODARIRE A APELOR SALAJ			Reprofilare r. Zalau, com. Sarmasag, loc. Sarmasag, jud. Salaj	
MASURAT	ing. Stroi Razvan		Scara	Plan de identificare
INTOCMIT	ing. Stroi Razvan		1:2000	
VERIFICAT	ing. Stroi Razvan		Iulie 2026	
PL. NR. 1				


1
Dig mal stang
Dig mal drept

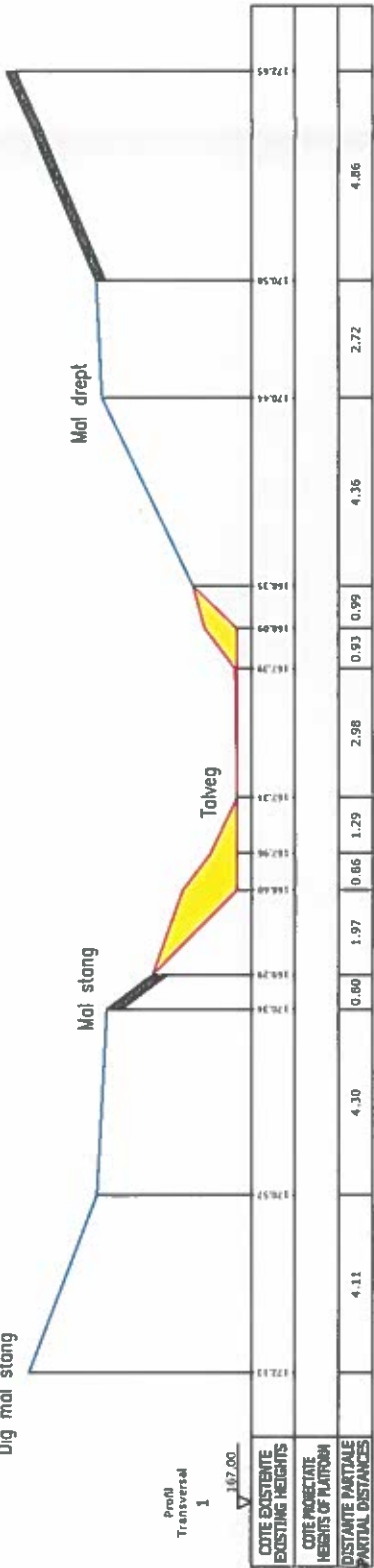

2
Dig mal stang
Dig mal drept

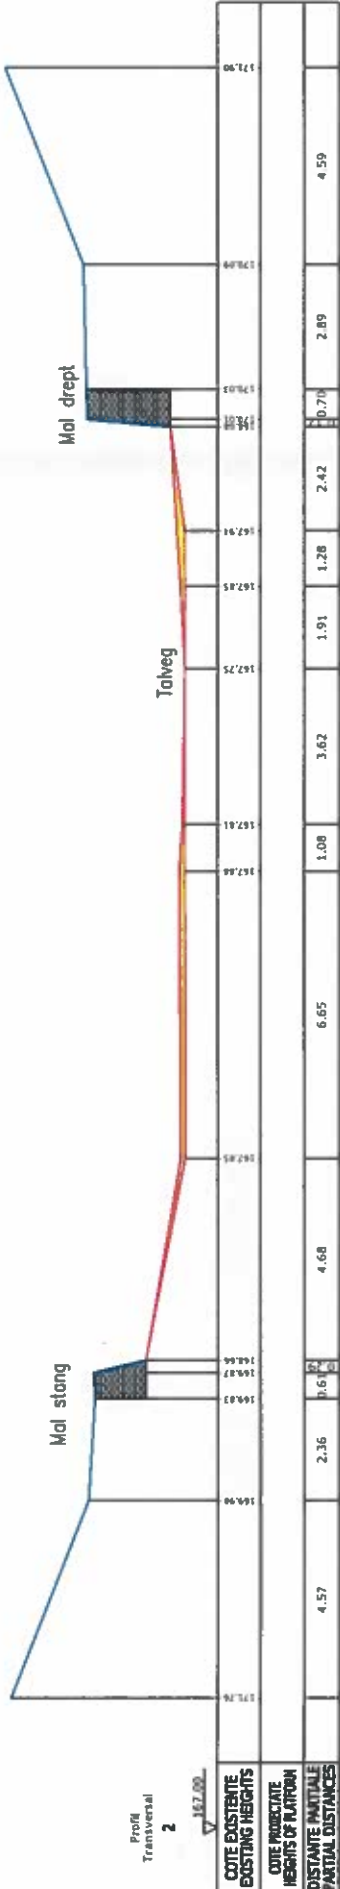

3
Dig mal stang
Dig mal drept

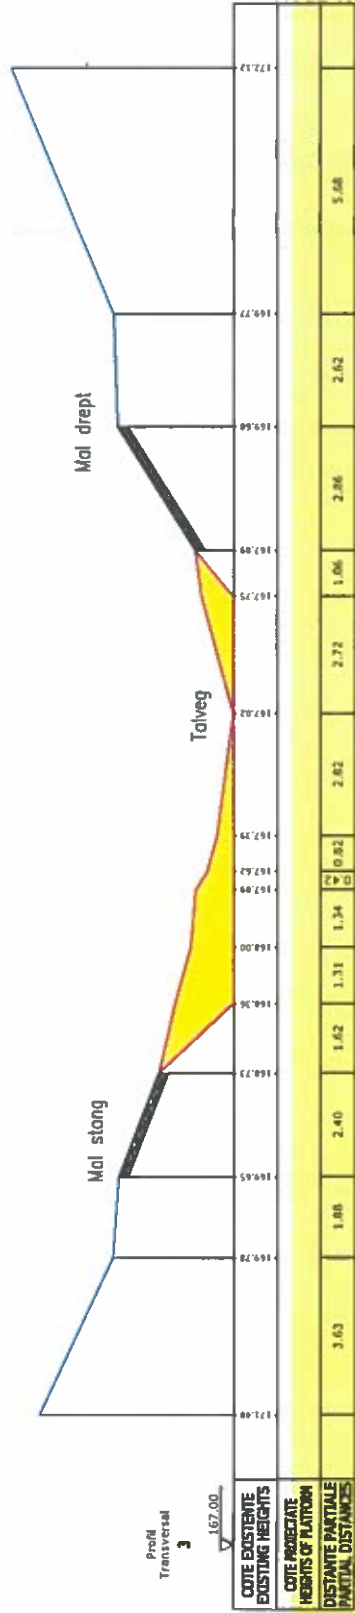

SISTEMUL DE GOSPODARIRE A APELOR SALAJ			Reprofilare r. Zalau, com. Samasag, loc. Samasag, jud. Salaj	
MASURAT	Ing. Stroi Razvan	Scara 1:100	Profile Transversale	
INTOCMIT	Ing. Stroi Razvan	1:100		
VERIFICAT	Ing. Stroi Razvan	2025		

CALCUL VOLUME DE TERASAMENTE

PROFIL	DISTANT A INTRE PROFILE	DISTANTA APLICATA	Sapatura (extras din profile)	SUPRAFATA UMPLUTUR A DE PAMINT (extras din	VOLUM SAPATURA	VOLUM UMPLUTUR A
	m	m	mp	mp	mc	mc
1	190	95	6,54		621,30	
2	530	360	6,00		2160,00	
3	723	627	11,34		7104,51	
4	520	622	4,80		2983,20	
5	0	260	4,87		1266,20	
TOTAL	1963,00	1963,00			14135,21	0,00

TOTAL SAPATURA	14135,21
TOTAL UMLPUTURA	<u>0,00</u>
DIFERENTE DE TRANSPORTAT	14135,21 mc

Data: Iulie 2026

Intocmit

ing. Stroi Razvan

Plan de identificare
Reprofilare r. Crasna - Com. Sarvasag, jud. Salaj
scara 1: 10 000



Legenda

- r. Crasna
- Profile transversale
- Eroziuni mal
- Praguri de fund



SISTEMUL DE GOSPODARIRE A APELOR SALAJ				Reprofilare r. Crasna, Com. Sarvasag, jud. Salaj	
MASURAT	ing. Stroi Razvan		Scara	Plan de identificare	PL NR. 1
INTOCMIT			1:10000		
VERIFICAT			Iulie 2026		

Reprofilare r. Crasna, Com. Sarmasag, jud. Salaj

Profile transversale 1-2

scara cotelor 1:100

scara lungimilor 1:100

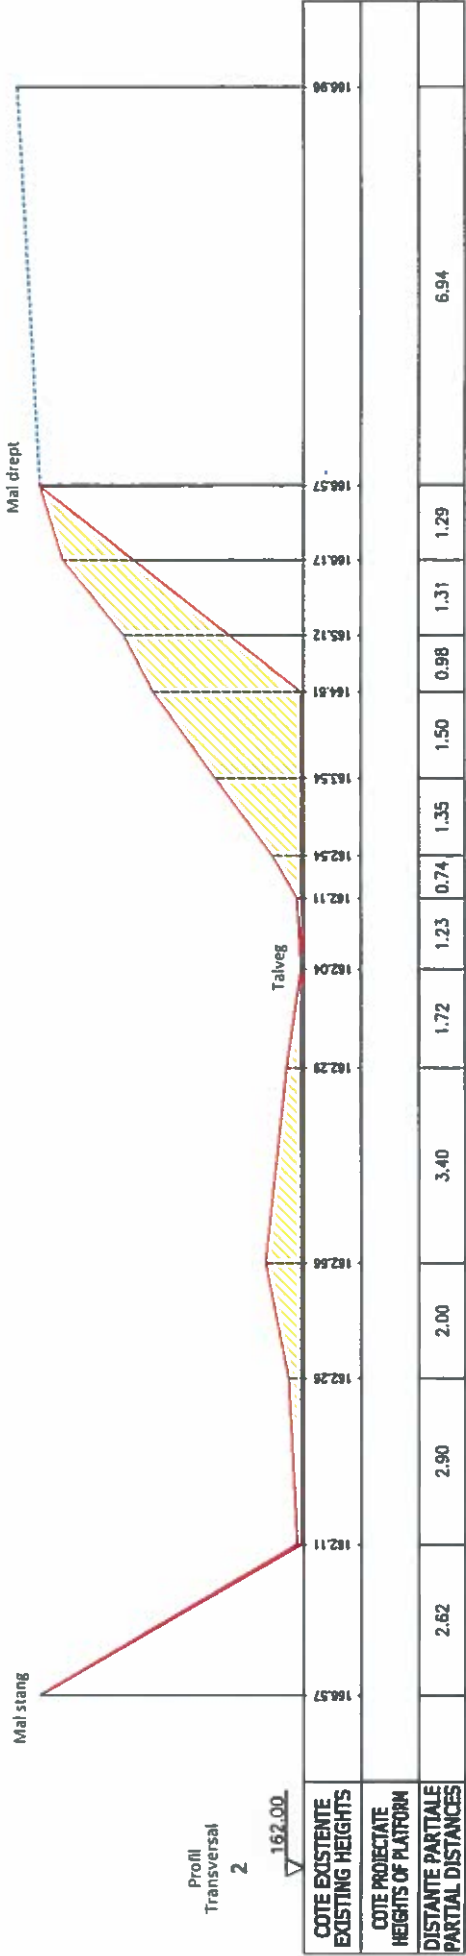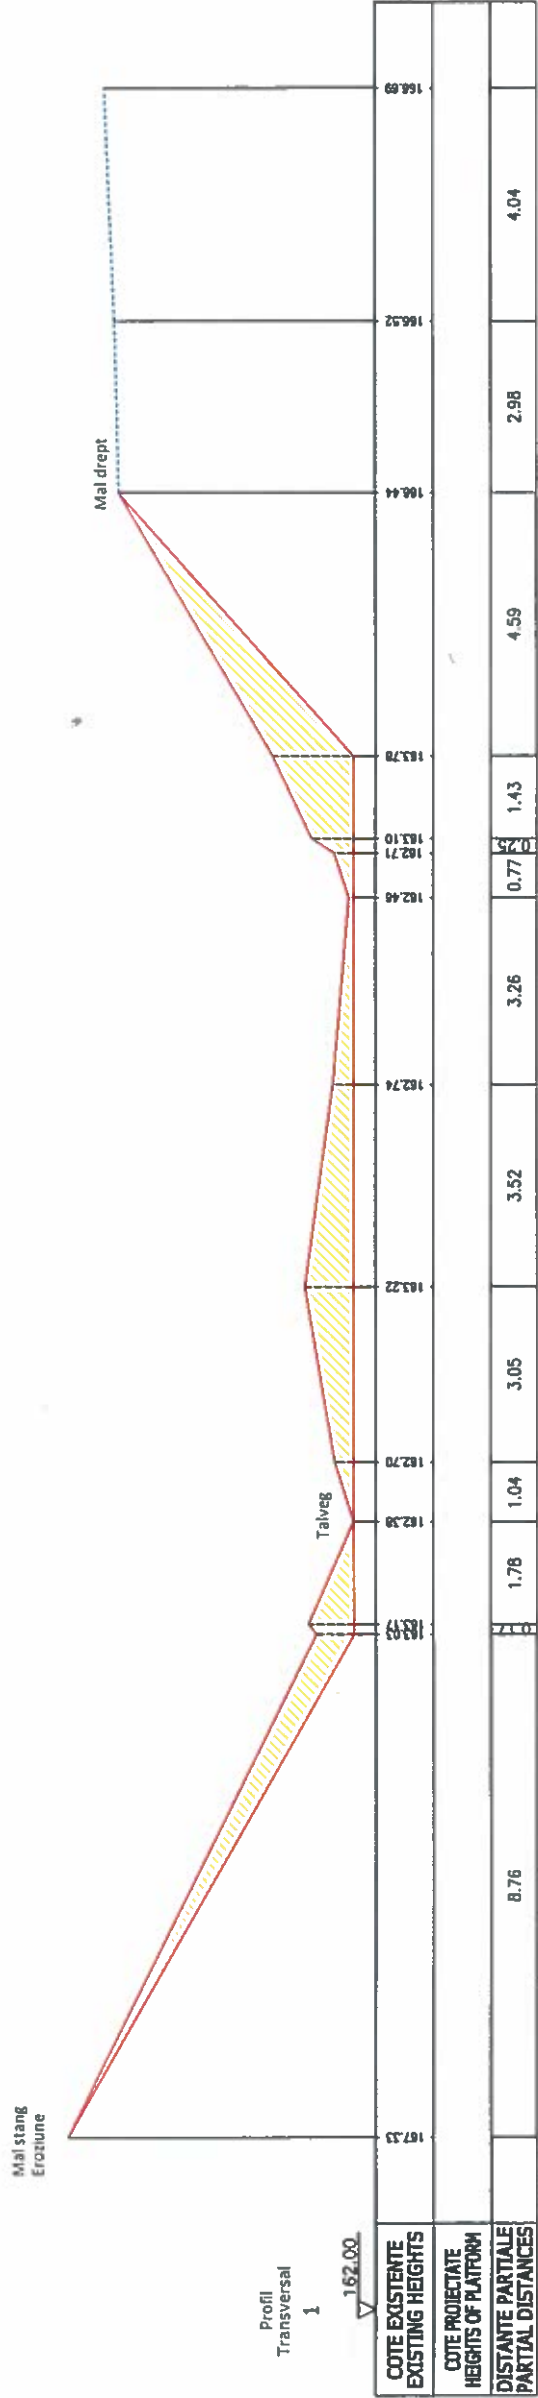




SISTEMUL DE GOSPODARIRE A APELOR SALAJ			Reprofile r. Crasna Com. Sarmasag, jud. Salaj		
MASURAT	ing. Stroi Razvan			Scara 1:100 1:100 Iulie 2026	Profile Transversale 1-2
INTOCMIT					
VERIFICAT					

Reprofilare r. Crasna, Com. Sarماسag, jud. Salaj

Profile transversale 3-5

scara cotelor 1:100

scara lungimilor 1:100

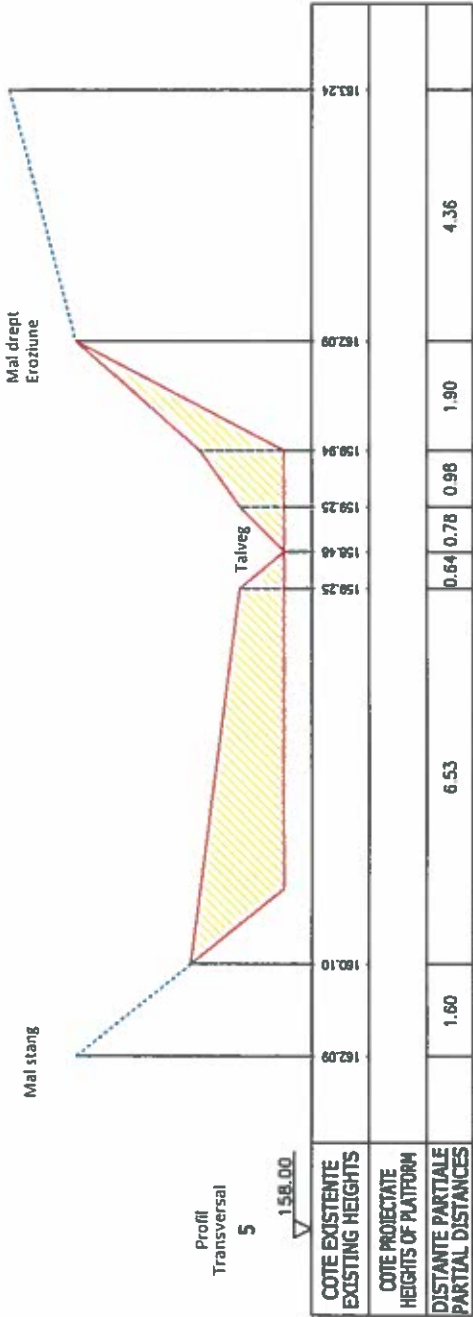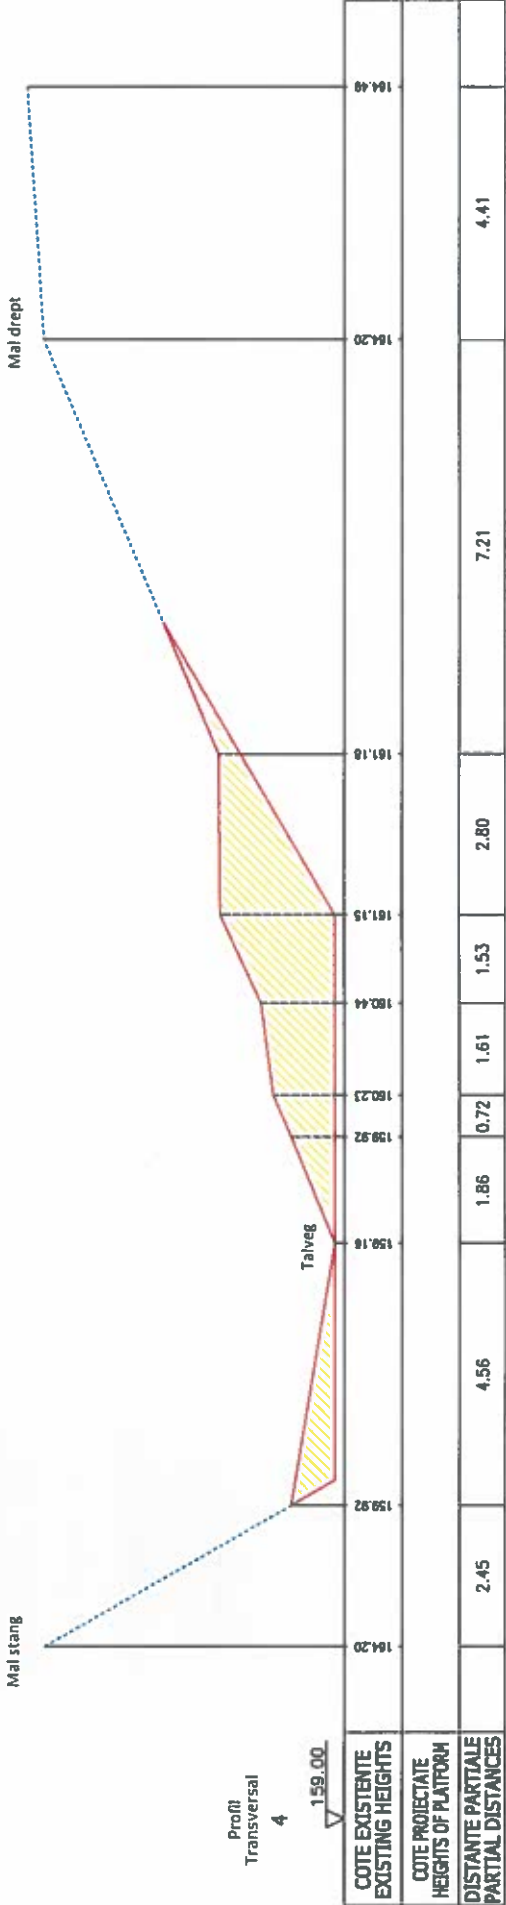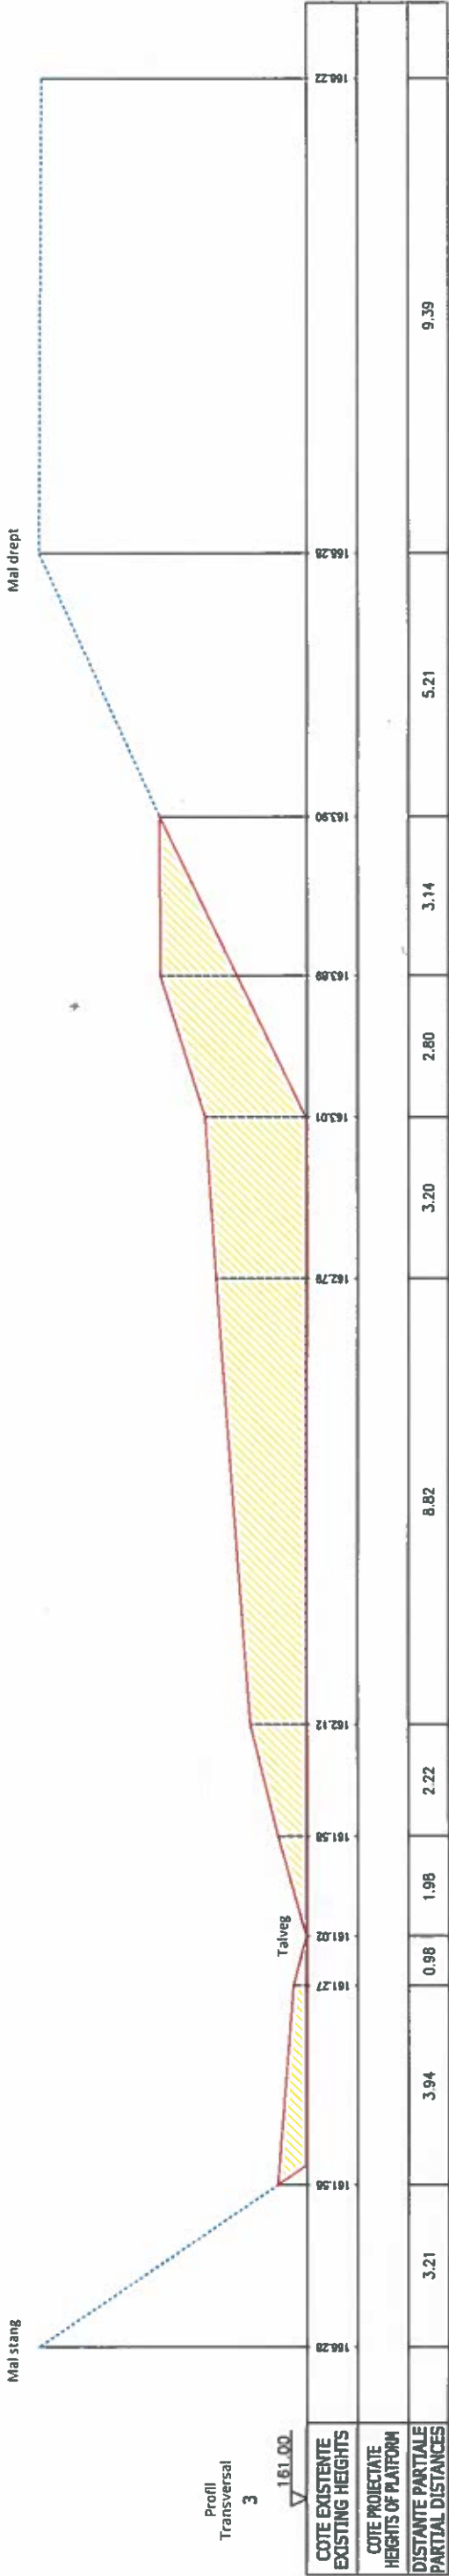

SISTEMUL DE GOSPODARIRE A APELOR SALAJ			Reprofile r. Crasna Com. Sarmasag, jud. Salaj		
MASURAT	ing. Stroi Razvan		Scara	Profile Transversale 3-5	
INTOCMIT			1:100 1:100		
VERIFICAT			Iulie 2026		
			PL. N 1		