


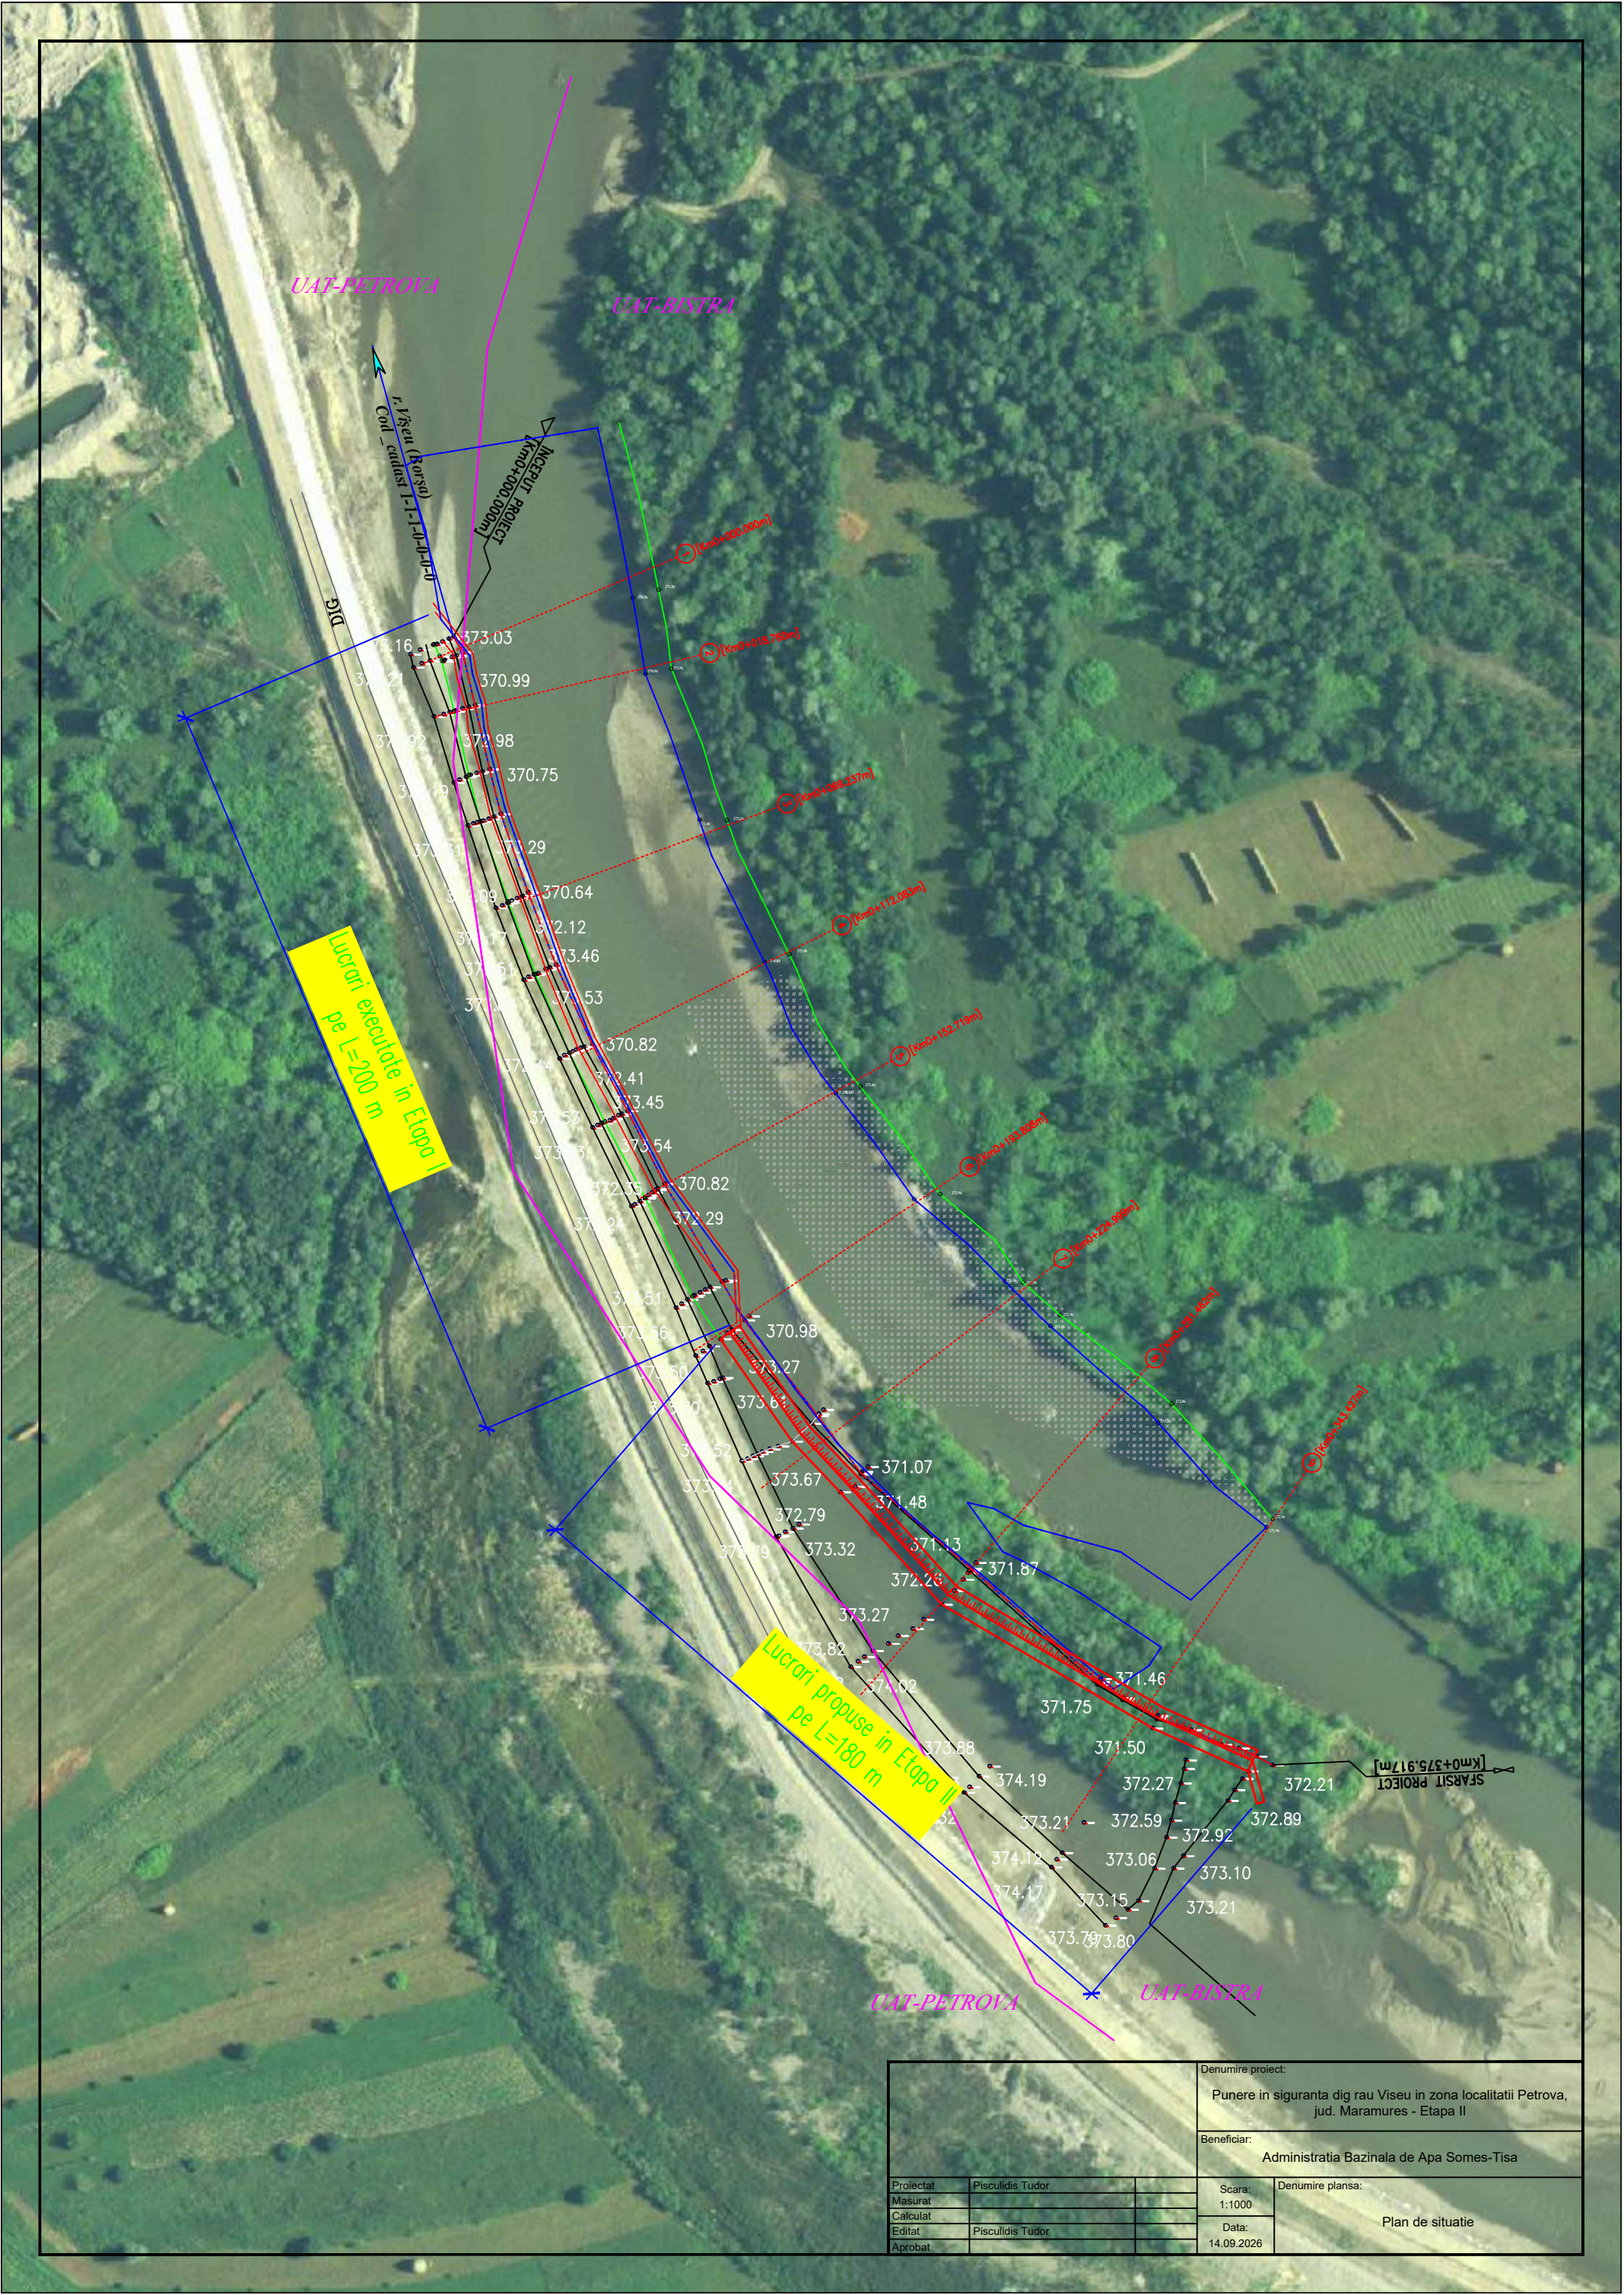

			Denumire proiect:	
			Punere in siguranta dig rau Viseu in zona localitatii Petrova, jud. Maramures - Etapa II	
			Beneficiar:	
			Administratia Bazinala de Apa Somes-Tisa	
Proiectat	Pisculidis Tudor		Scara:	Denumire plansa:
Masurat				
Calculat			Data:	Plan de situatie
Editat	Pisculidis Tudor			
Aprobat			14.09.2026	